

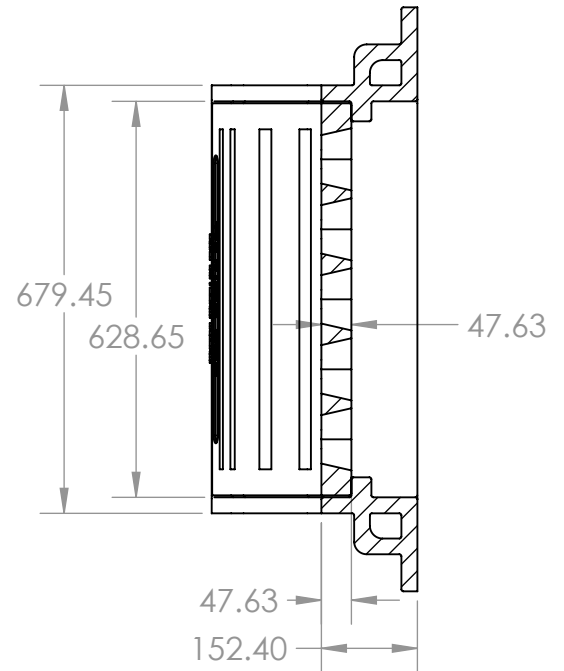
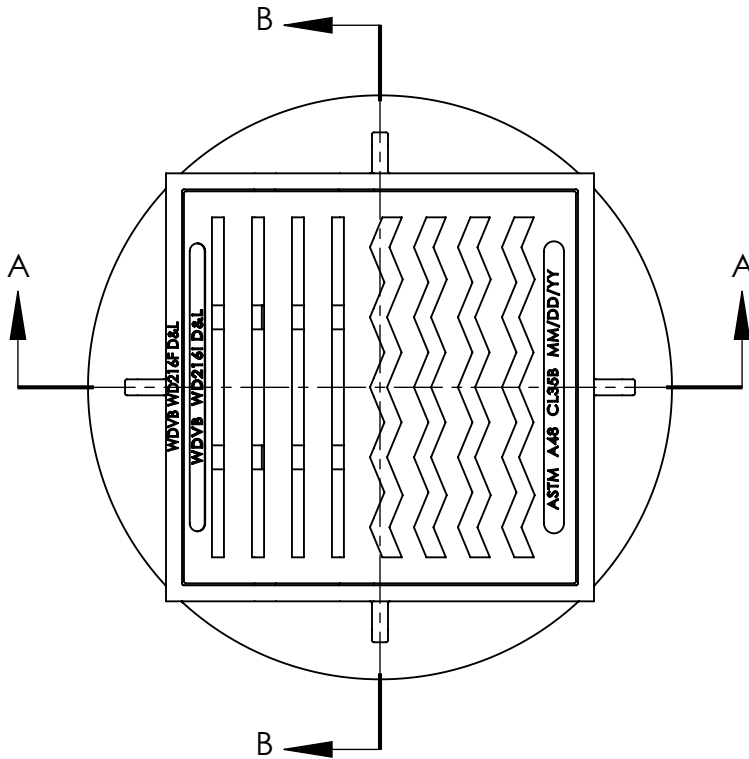



ITEM NO.	PART NO.	DESCRIPTION	QTY.
1	WD216F	FRAME	1
2	WD216I	INLET	1

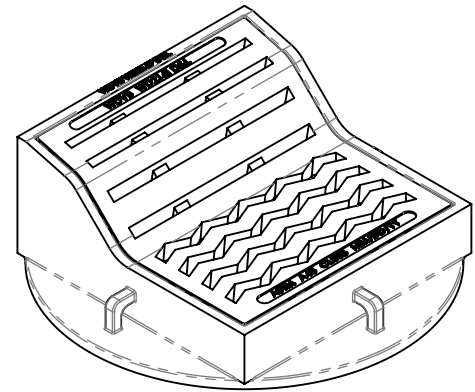

SECTION B-B
SCALE 1 : 12

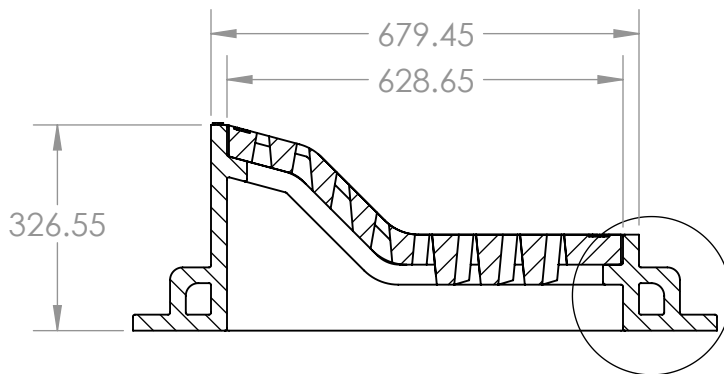

SECTION A-A
SCALE 1 : 12

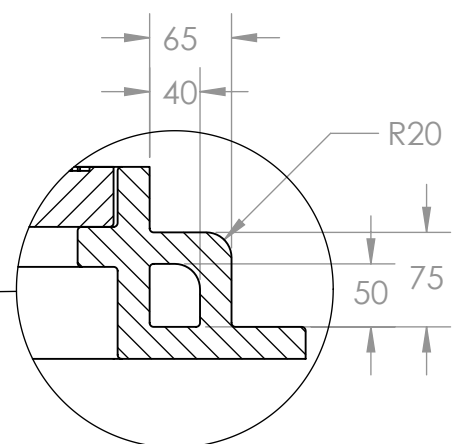

MODIFIED BARRIER CURB

					NAME	DATE	 1036 Waverley Street Winnipeg, Manitoba, Canada R3T 0P3 P 204 896 1333 F 204 896 6969		
				DRAWN	TN	MAR 13/15			
				CHECKED					
				TOLERANCES UNLESS SPECIFIED					
				FRACTIONAL		± 1/32"	SIZE DWG. NO. REV.		
				TWO PLACE DECIMAL		± .02"			
				THREE PLACE DECIMAL		± .002"			
				ANGULAR		± 1°			
0	ISSUED FOR REVIEW		APR 30/15	DIMENSIONS		INCHES			
REV.	DESCRIPTION	APPROVED	DATE	SCALE 1:8	SHEET 1 OF 1		A	WD216	0