



Ø 33mm

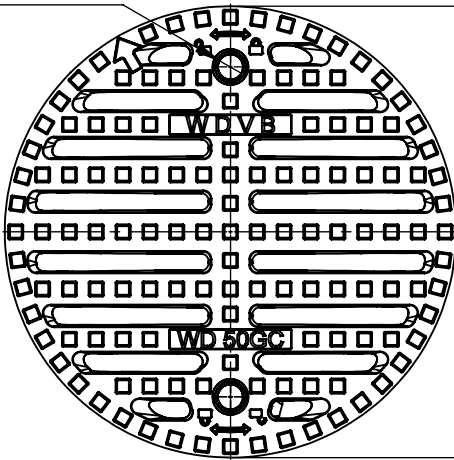

Ø 597mm

TOP VIEW


B

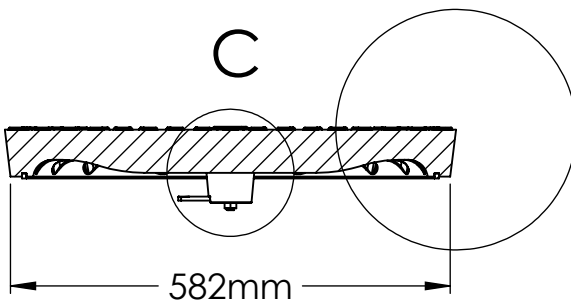


SECTION A-A

582mm

C

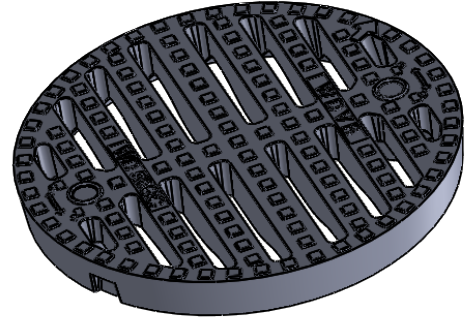


ISOMETRIC VIEW

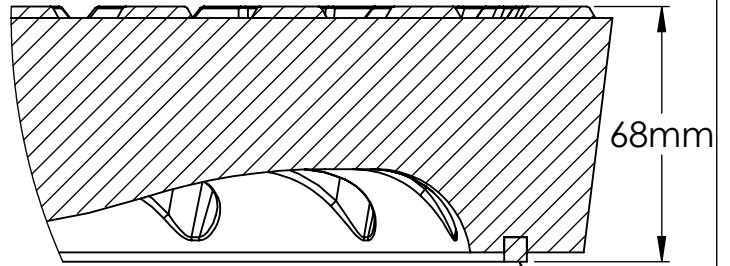


INTEGRAL SEALING
GASKET

**DETAIL B
SCALE 1 : 2**

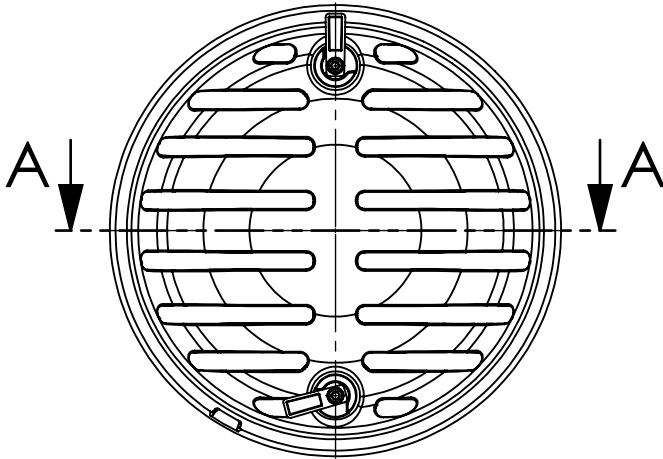


BOTTOM VIEW

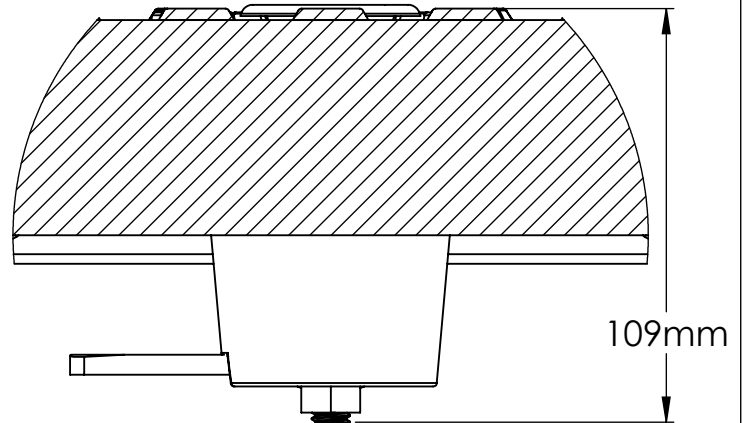

**DETAIL C
SCALE 1 : 2**

NOTE:

- 1) CONFORMS TO CITY OF WINNIPEG STANDARD DRAWINGS
- 2) WEIGHT 38 LBS_
- 3) COMPOSITE COVER FITS BOTH CITY OF WINNIPEG CAST IRON AND COMPOSITE FRAMES

					NAME	DATE				
				DRAWN	AS	JULY 25/18				
				CHECKED						
				DIMENSIONS ARE IN INCHES TOLERANCES: FRACTIONAL ± ANGULAR: MACH ± BEND ± TWO PLACE DECIMAL ± THREE PLACE DECIMAL ±						
	DO NOT SCALE DRAWING						SIZE	DWG. NO.	WD50GC COMPOSITE	REV.
	Description					SCALE: 1:10	SHEET 1 OF 1	A	GRATED COVER	